


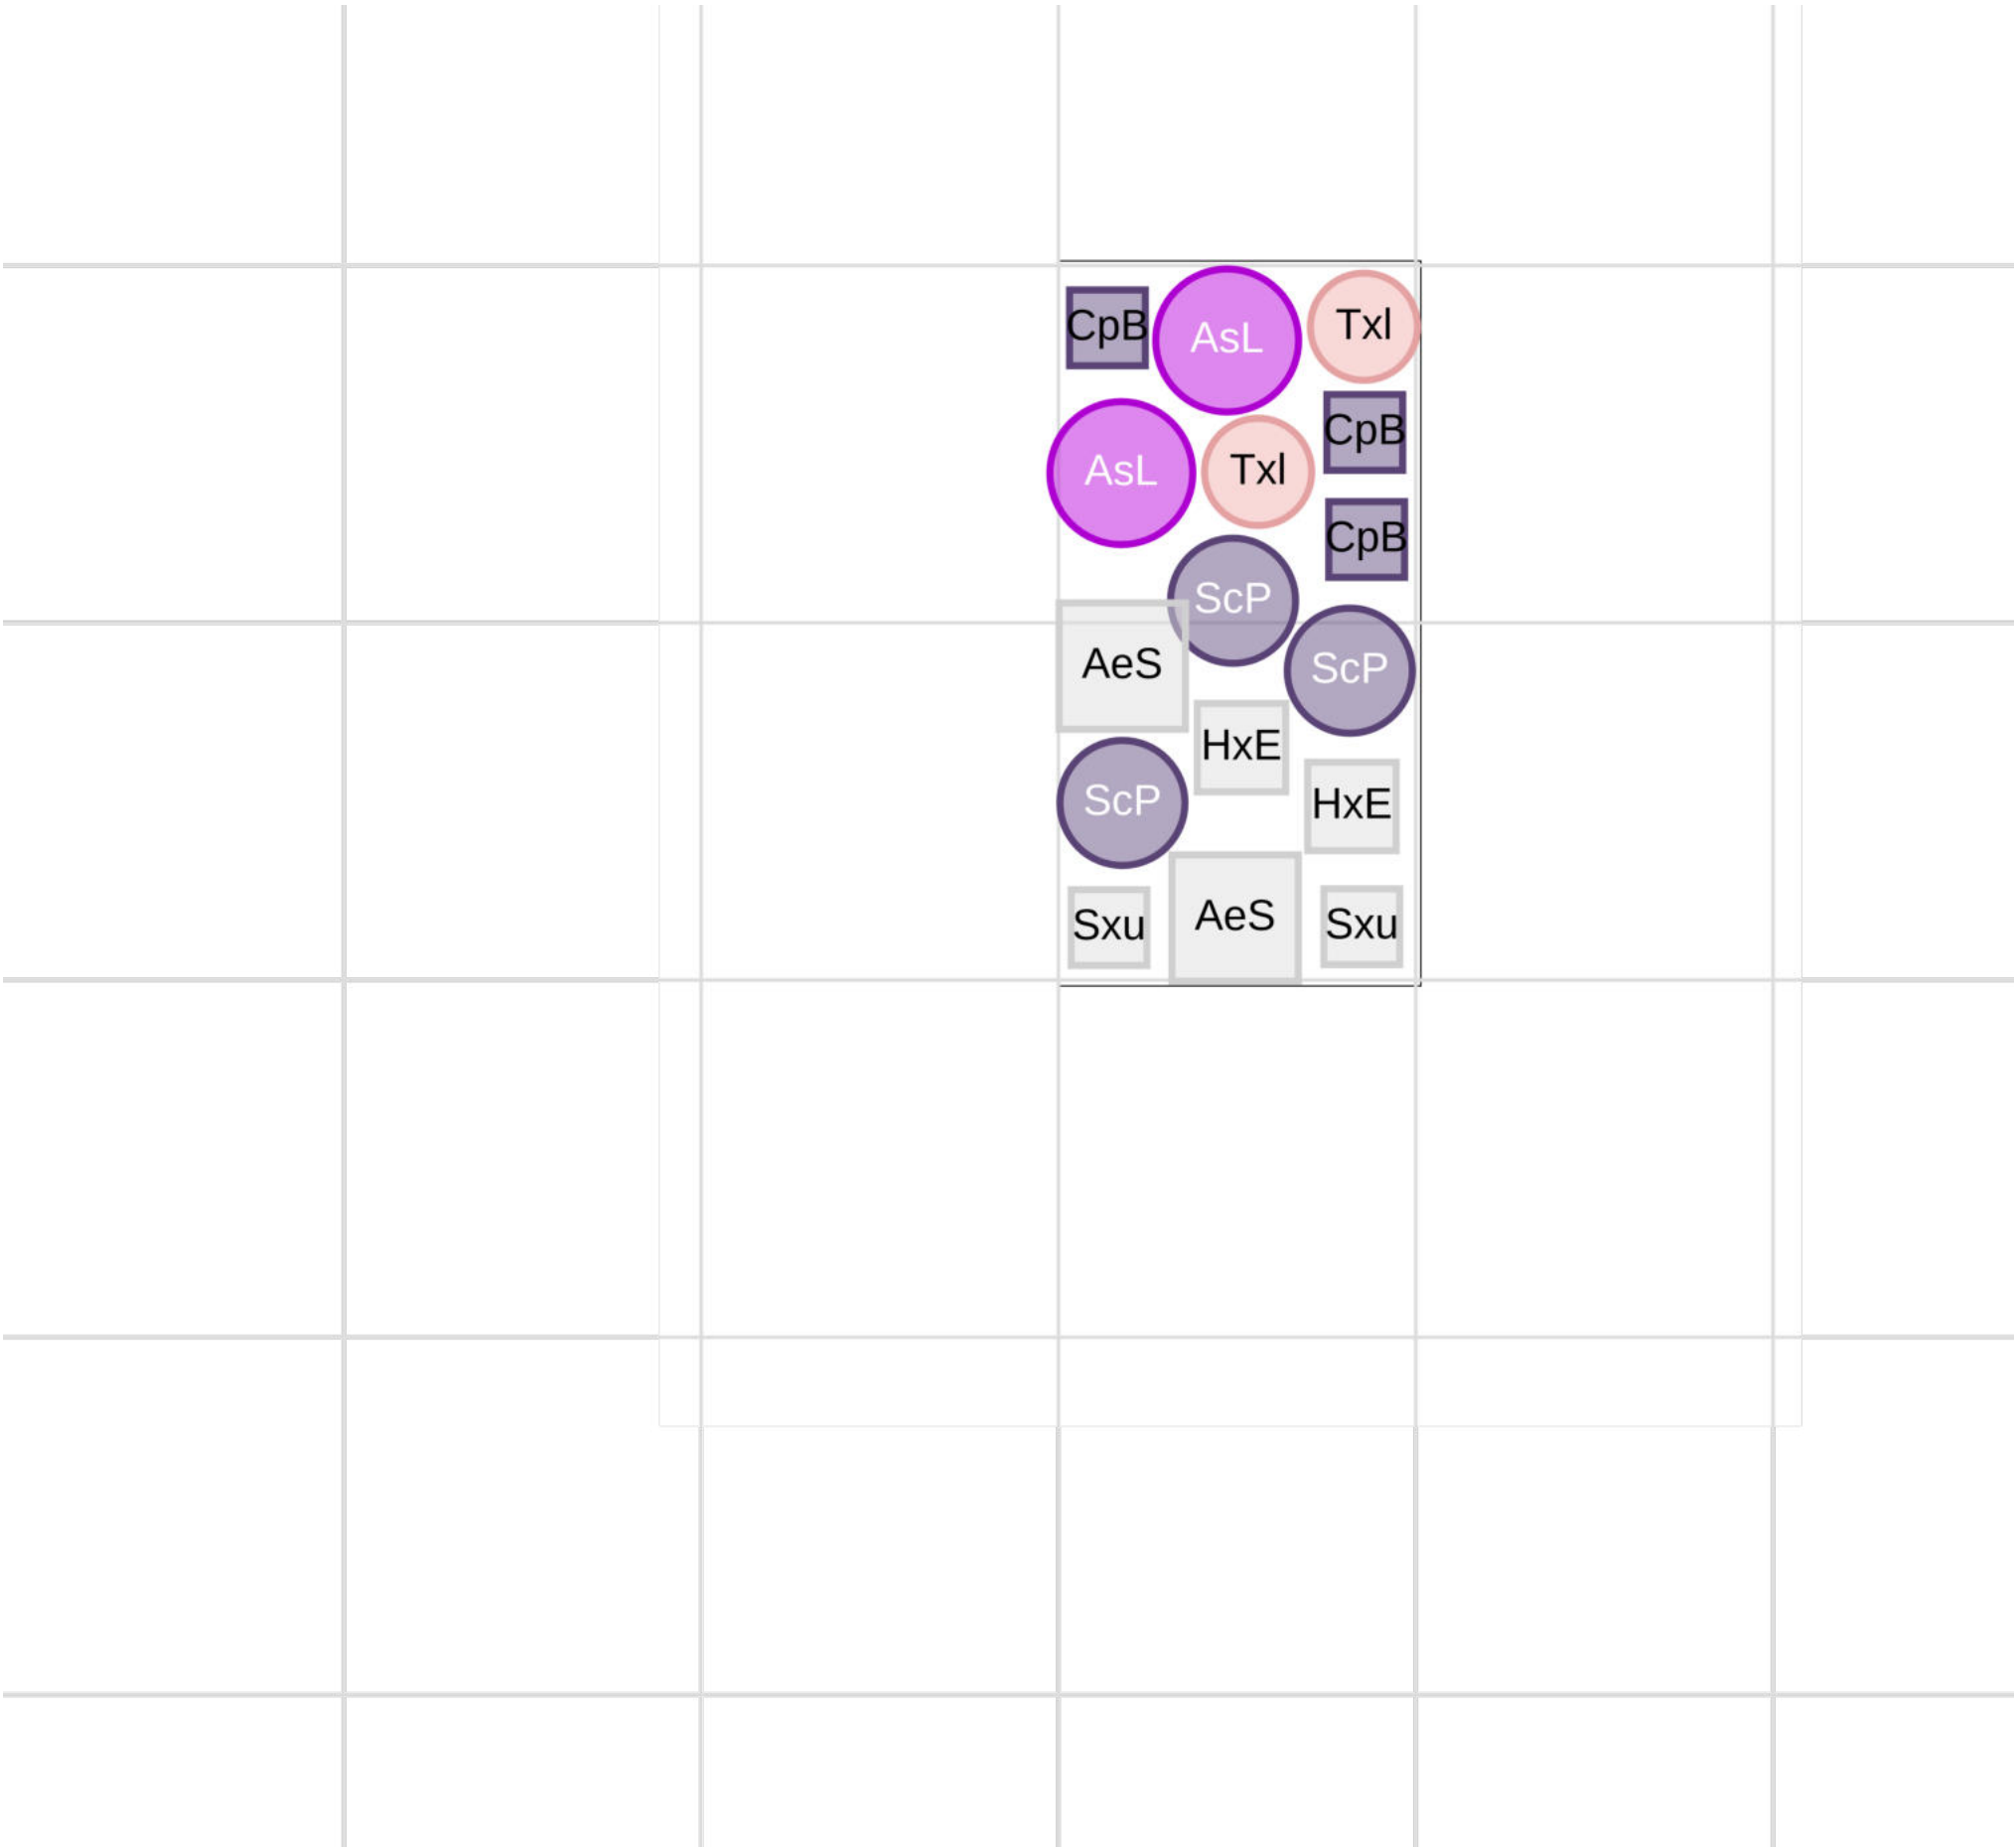

		Höhe	Breite	
GRUPPENPFLANZEN				
AsL	Allium senescens 'Lavender Bubbles' ®	35 cm	40 cm	2 St.
ScP	Scabiosa columbaria 'Pink Mist'	30 cm	35 cm	3 St.
TxI	Teucrium x lucidrys	35 cm	30 cm	2 St.
BODENDECKER				
AeS	Aster ericoides ssp. pansus 'Snow Flurry'	15 cm	50 cm	2 St.
CpB	Campanula portenschlagiana 'Birch'	15 cm	30 cm	3 St.
HxE	Helianthemum x cultorum 'Eisbär'	20 cm	35 cm	2 St.
Sxu	Saxifraga x urbium	25 cm	30 cm	2 St.