


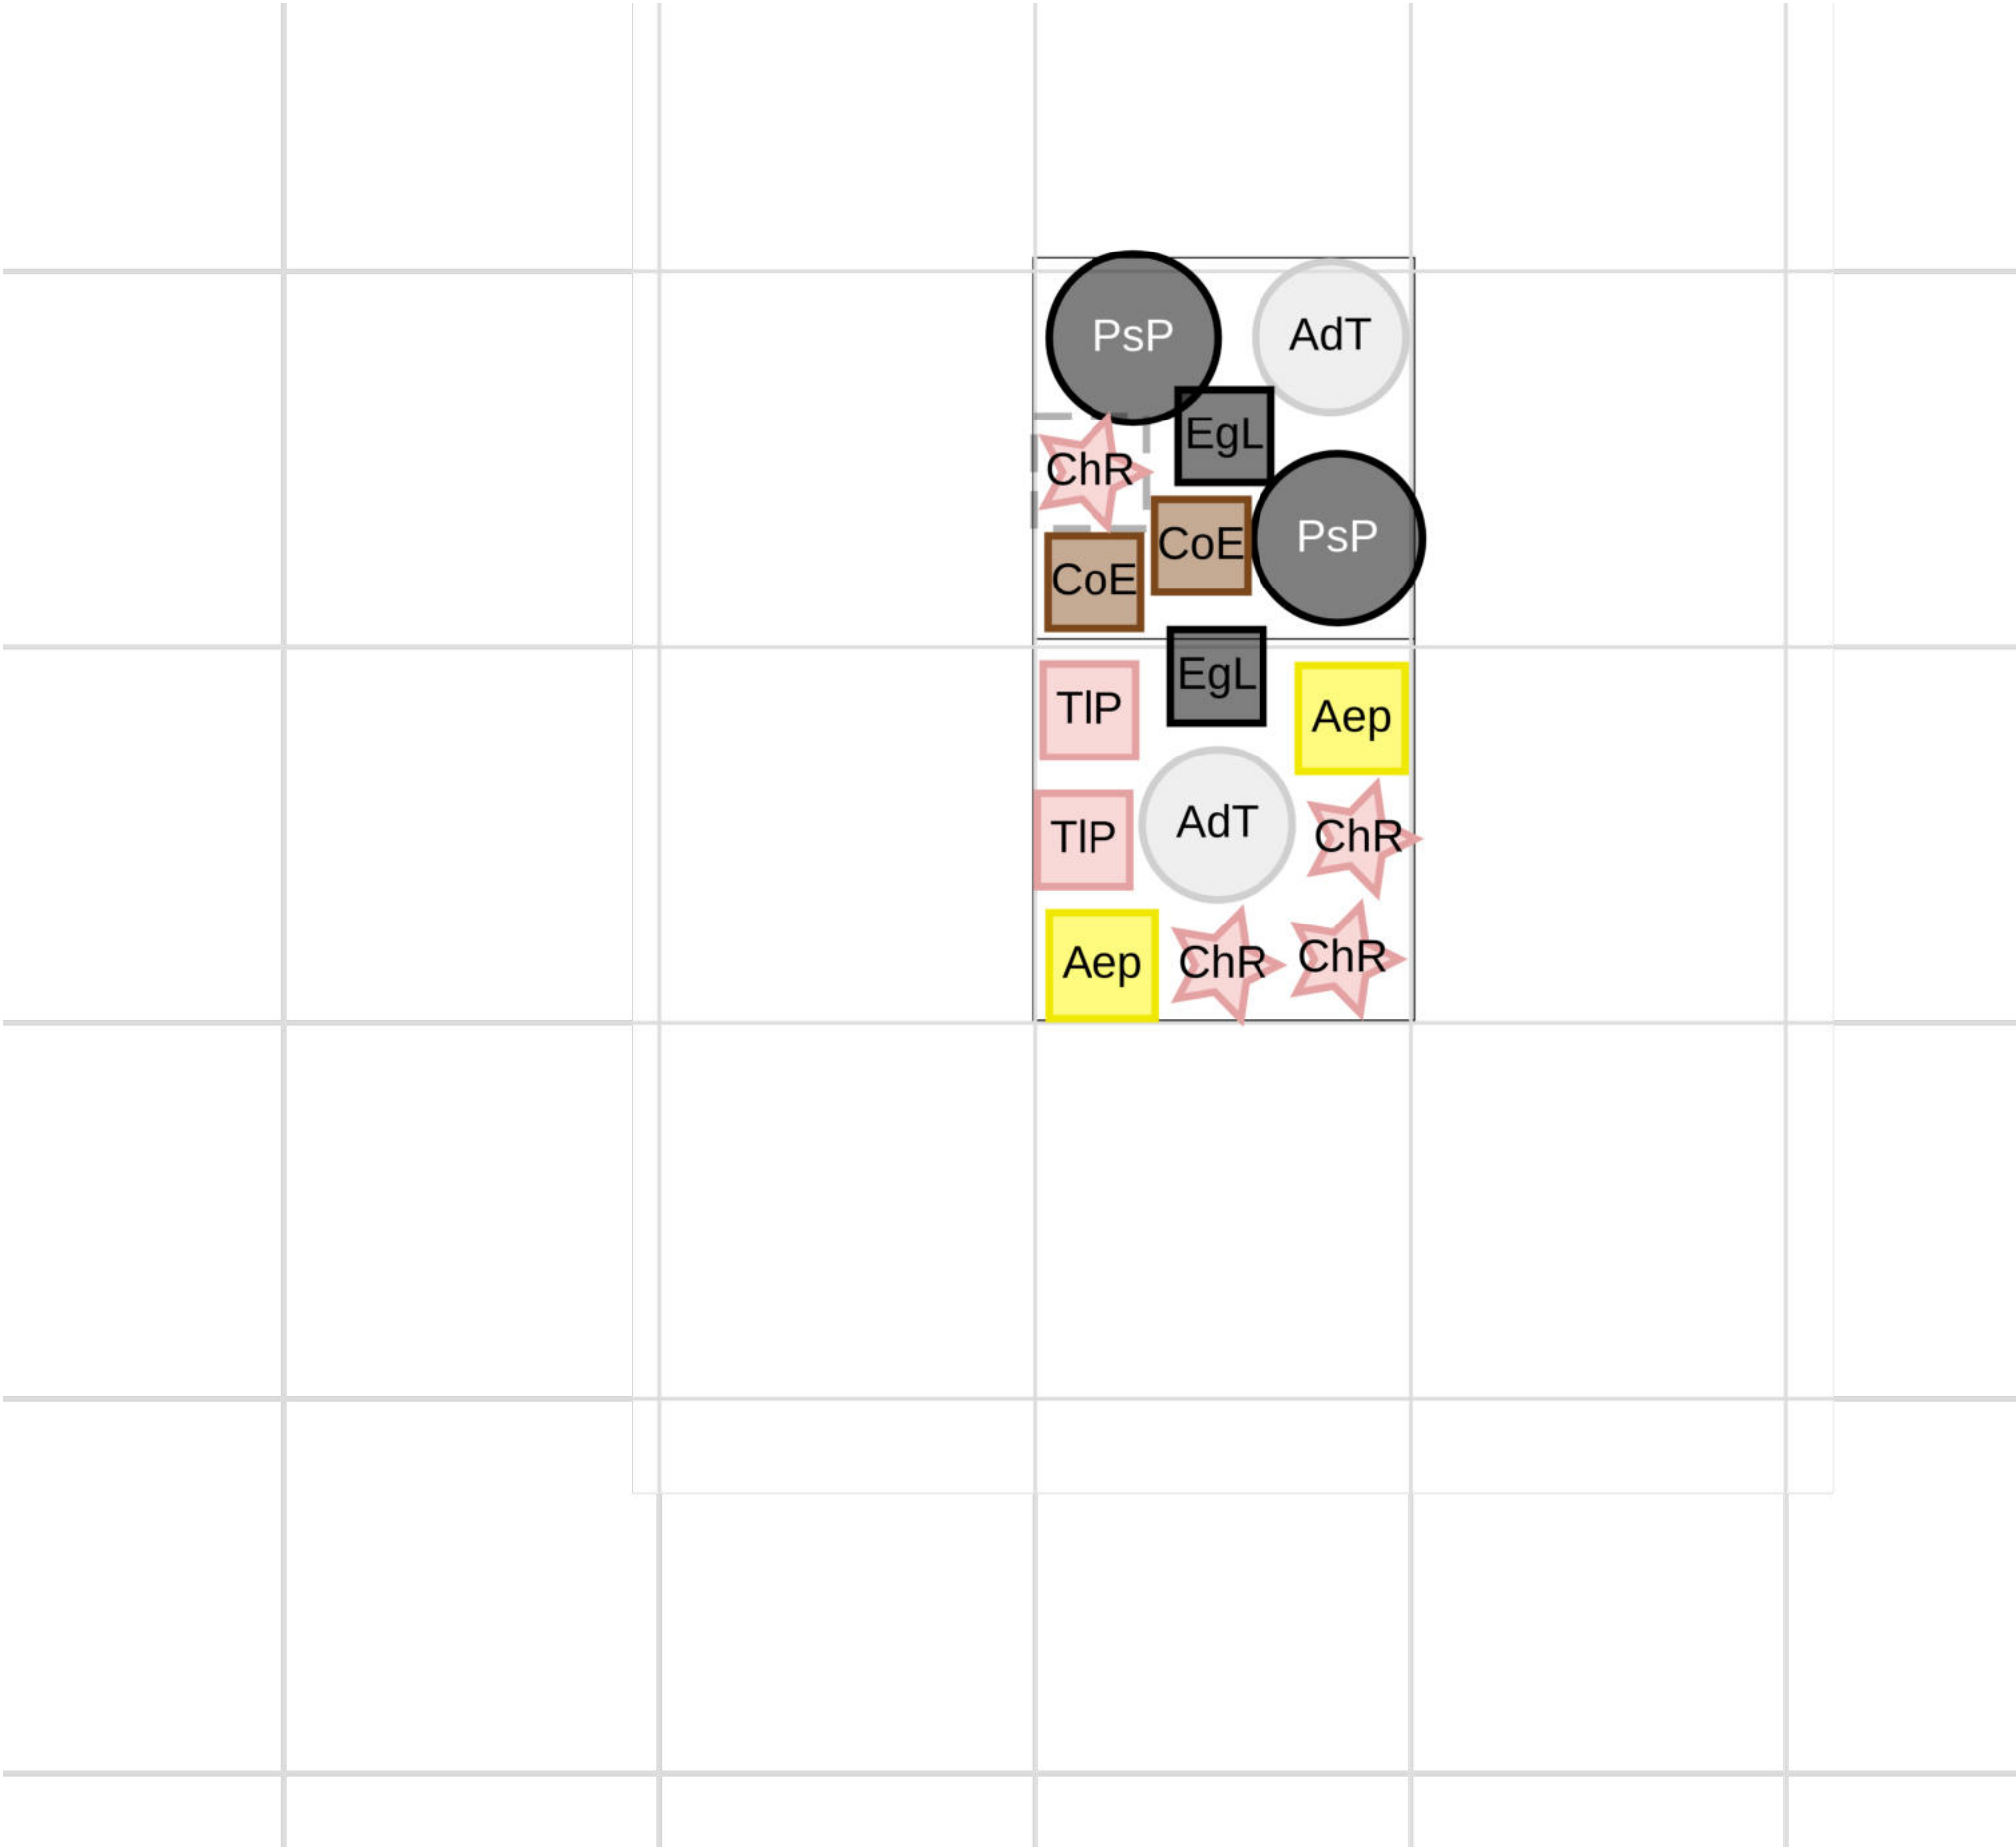

		Höhe	Breite	
GRUPPENPFLANZEN				
AdT	Aster divaricatus 'Tradescant'	60 cm	40 cm	2 St.
PsP	Polystichum setif. 'Plumosum Densum'	40 cm	45 cm	2 St.
BODENDECKER				
Aep	Alchemilla epipsila	35 cm	40 cm	2 St.
CoE	Carex oshimensis 'Evergold'	25 cm	35 cm	2 St.
EgL	Epimedium grandiflorum 'Lilafee'	25 cm	35 cm	2 St.
TIP	Tiarella laciniata 'Pink Bouquet'	25 cm	35 cm	2 St.
STREUPFLANZEN				
ChR	Cyclamen hederif. 'Rosenteppich'	15 cm	30 cm	4 St.