


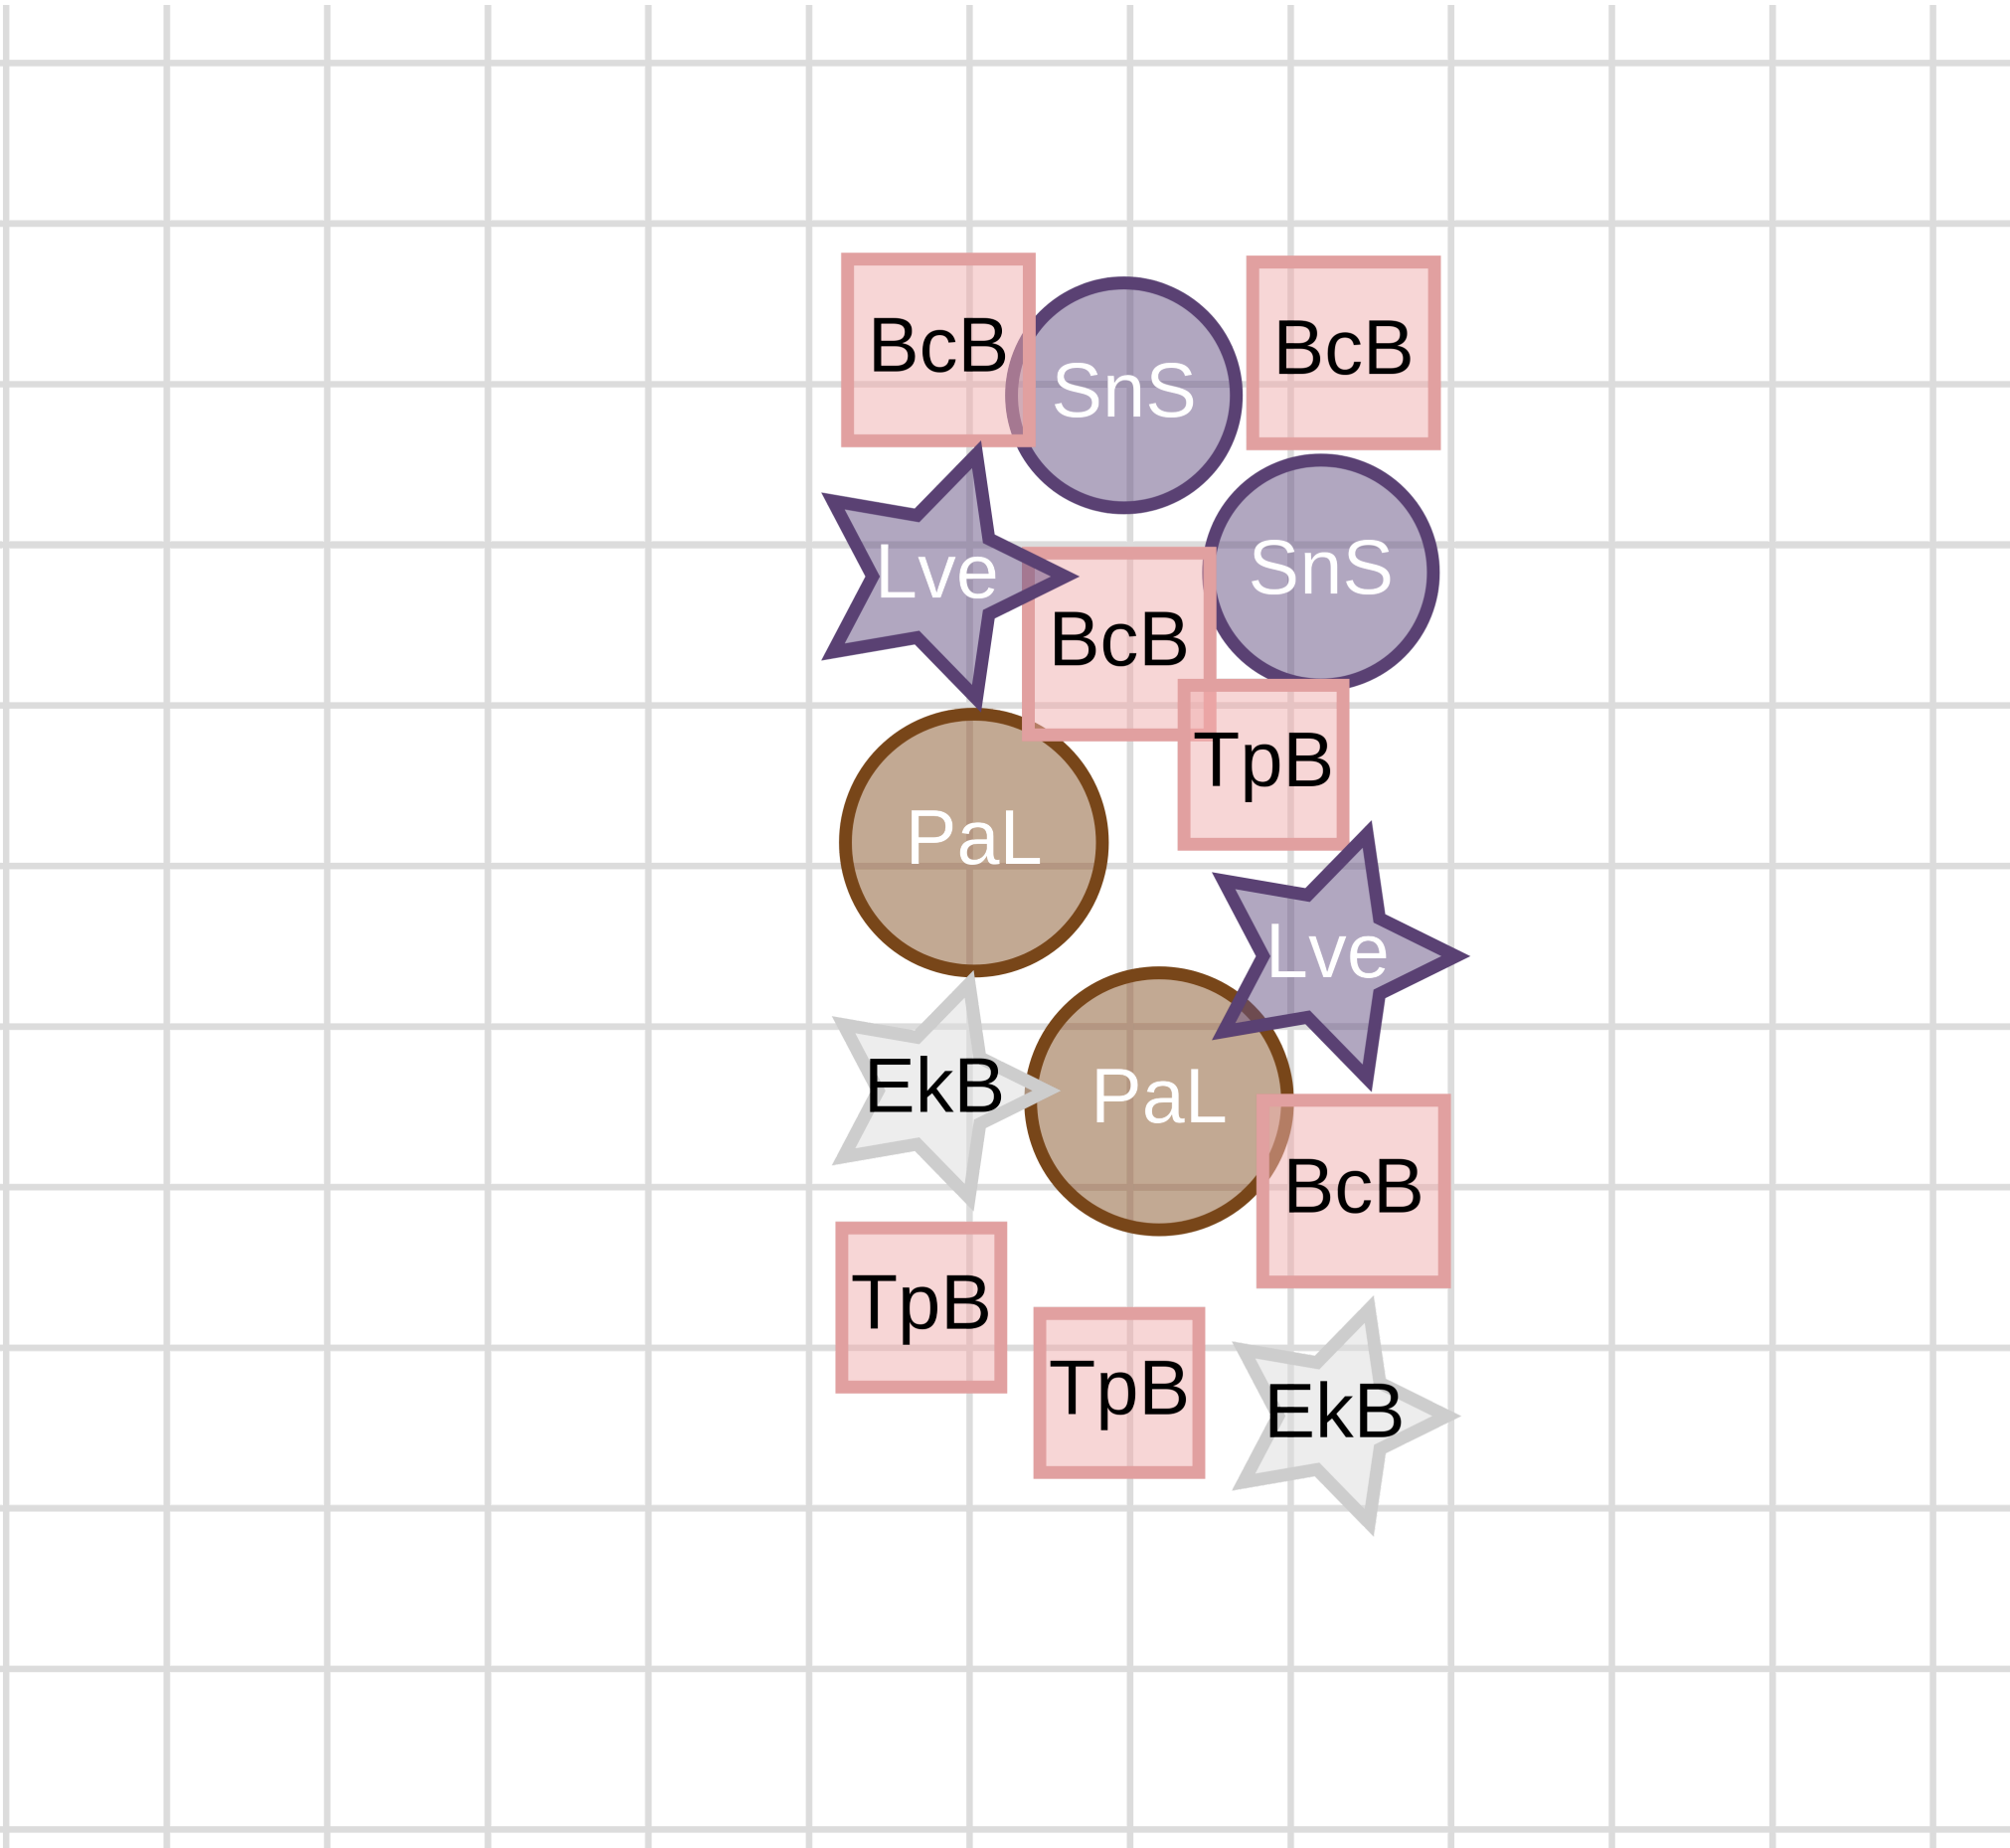

		Höhe	Breite	
GRUPPENPFLANZEN				
PaL	Pennisetum alopecuroides 'Little Bunny'	40 cm	40 cm	2 St.
SnS	Salvia nemorosa 'Sensation Deep Blue'	30 cm	35 cm	2 St.
BODENDECKER				
BcB	Bergenia cordifolia 'Baby Doll'	25 cm	40 cm	4 St.
TpB	Thymus praecox 'Bressingham'	8 cm	35 cm	3 St.
STREUPPFLANZEN				
EkB	Erigeron karvinskianus 'Blütenmeer'	25 cm	35 cm	2 St.
Lve	Lathyrus vernus	30 cm	40 cm	2 St.