


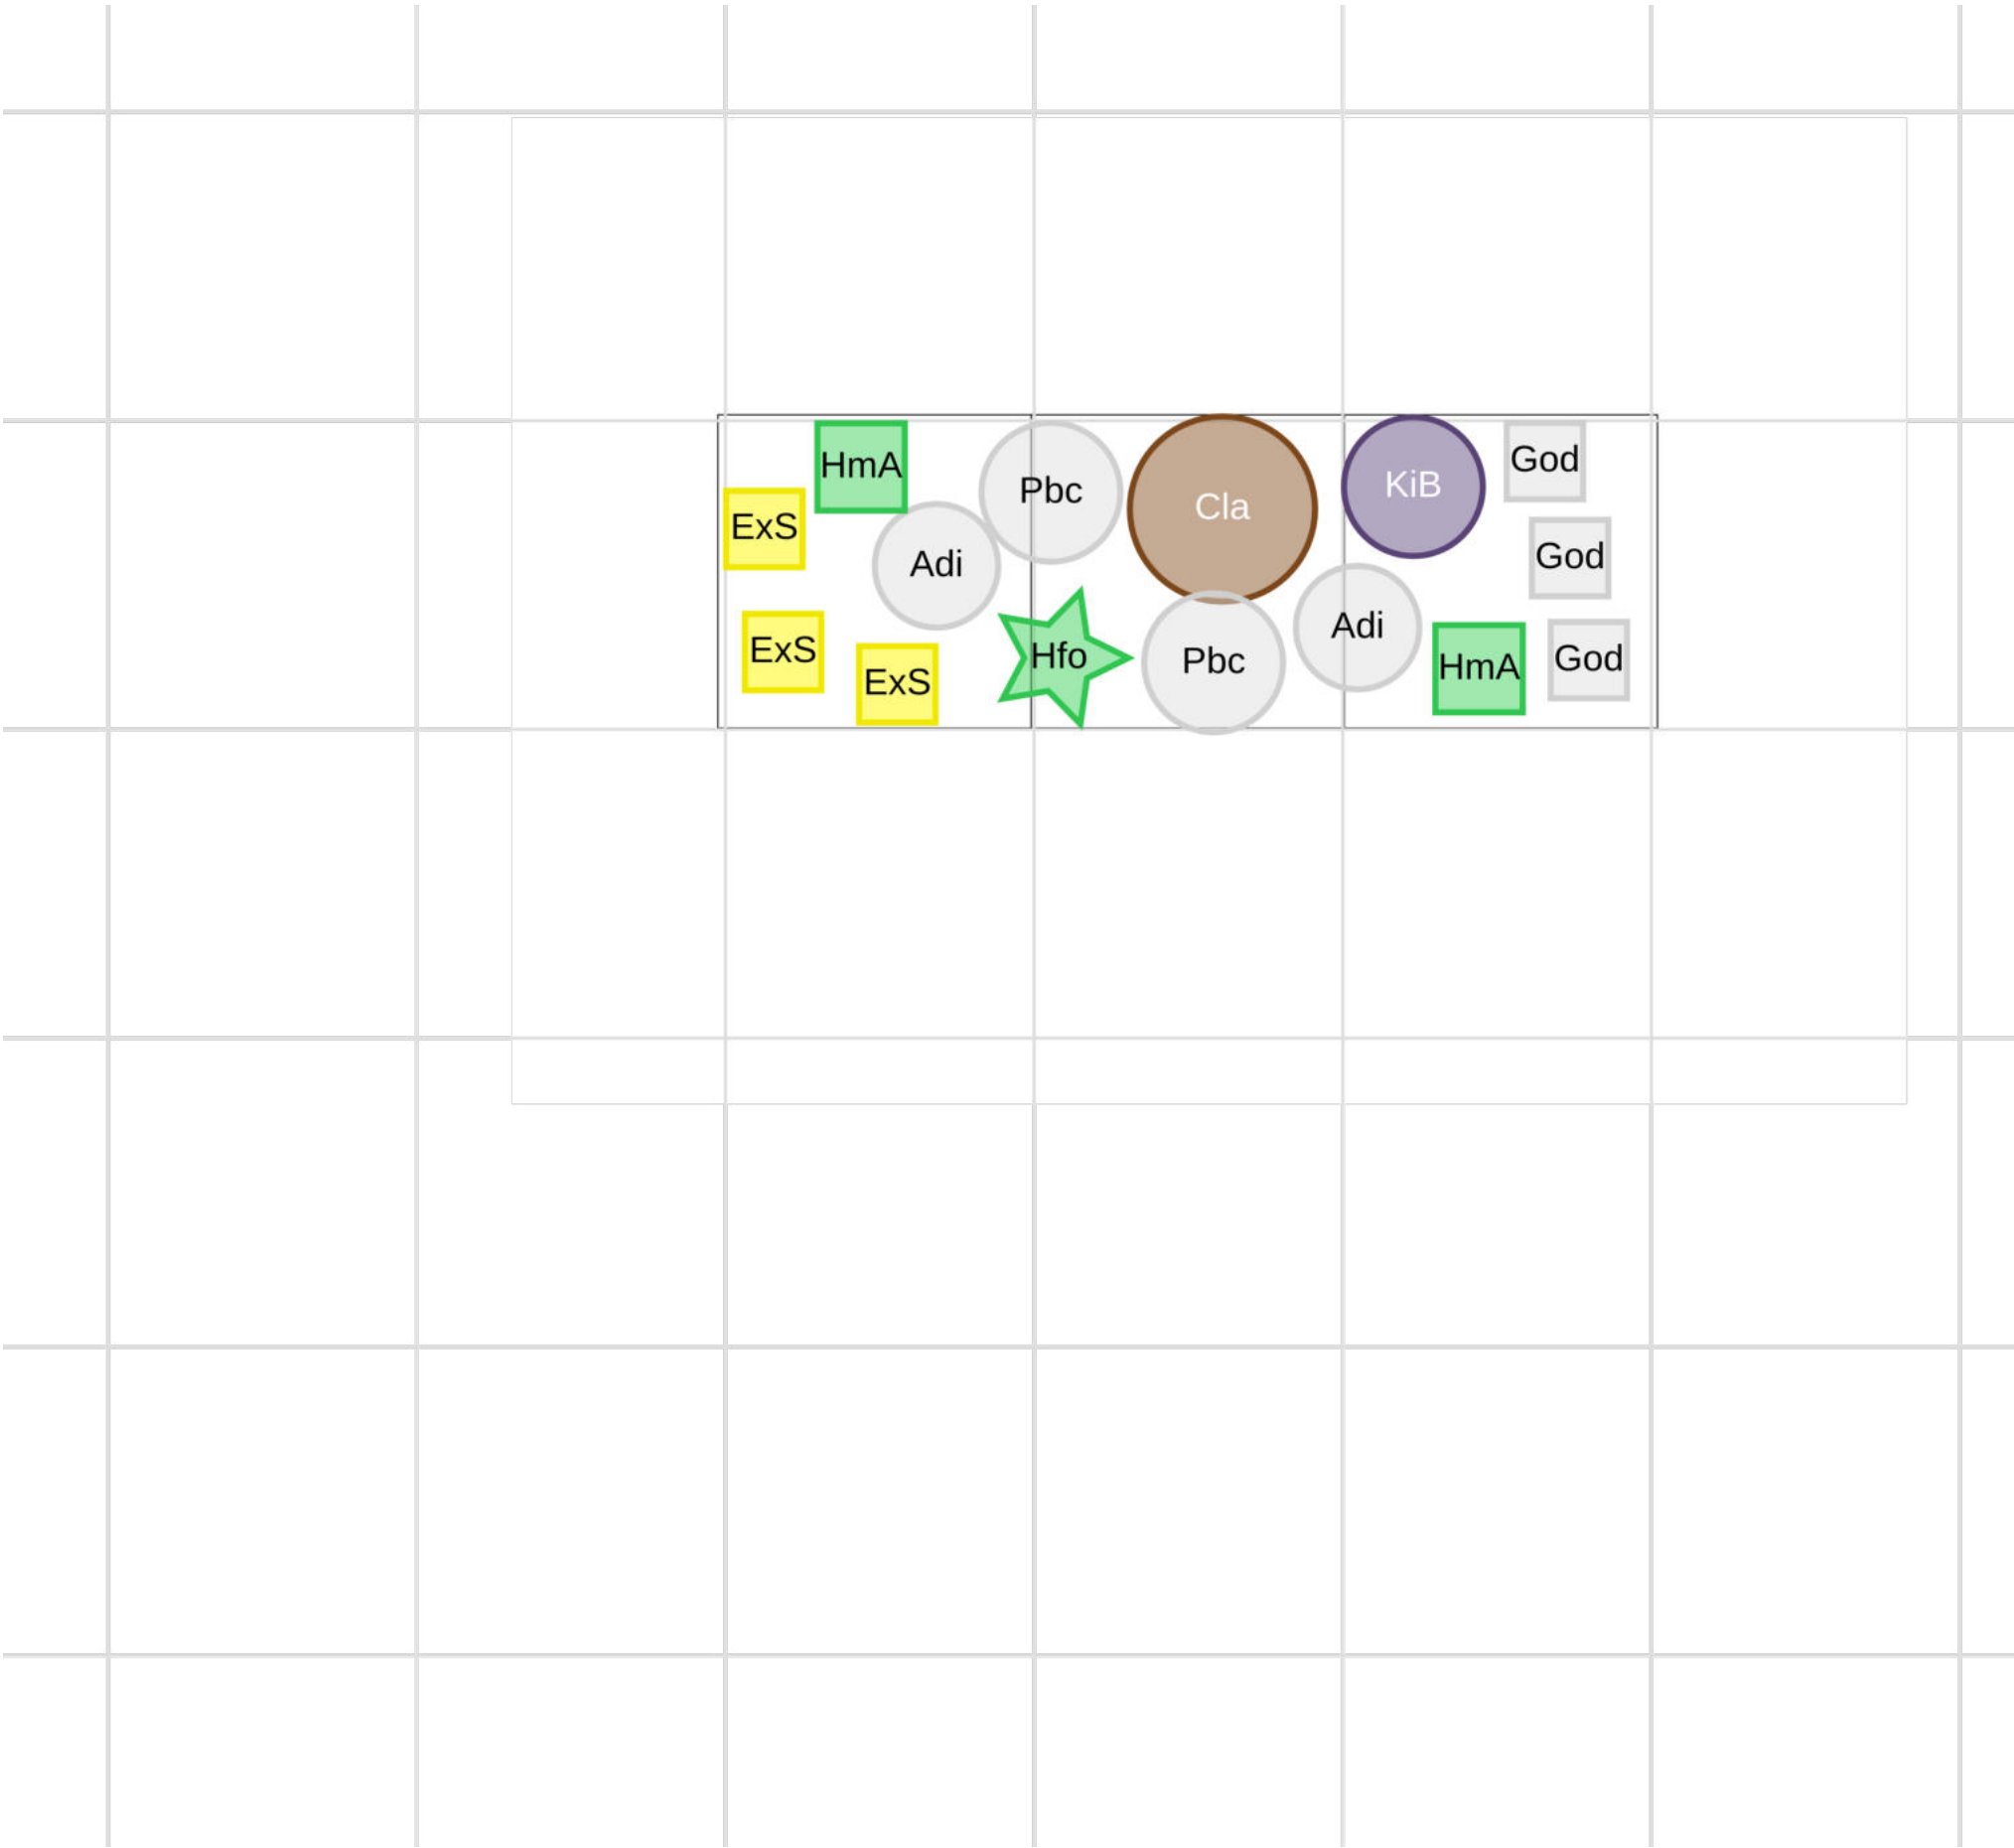

		Höhe	Breite	
GRUPPENPFLANZEN				
Adi	Aster divaricatus	70 cm	40 cm	2 St.
Cla	Chasmanthium latifolium	80 cm	60 cm	1 St.
KiB	Kalimeris incisa 'Blue Star'	60 cm	45 cm	1 St.
Pbc	Polygonatum biflorum (commutatum)	100 cm	45 cm	2 St.
BODENDECKER				
ExS	Epimedium x versicolor 'Sulphureum'	35 cm	35 cm	3 St.
God	Galium odoratum	20 cm	35 cm	3 St.
HmA	Hakonechloa macra 'Aureola'	40 cm	40 cm	2 St.
STREUPPFLANZEN				
Hfo	Helleborus foetidus	40 cm	45 cm	1 St.

GRUPPENPFLANZEN

Aster divaricatus 70 cm 2 St.



Chasmanthium latifolium 80 cm 1 St.



Kalimeris incisa 'Blue Star' 60 cm 1 St.



Polygonatum biflorum (commutatum)	100 cm	2 St.
--------------------------------------	--------	-------

BODENDECKER

Epimedium x versicolor 'Sulphureum'	35 cm	3 St.
--	-------	-------



Galium odoratum	20 cm	3 St.
-----------------	-------	-------



Hakonechloa macra 'Aureola'	40 cm	2 St.
--------------------------------	-------	-------

STREUPFLANZEN

Helleborus foetidus 40 cm 1 St.

