


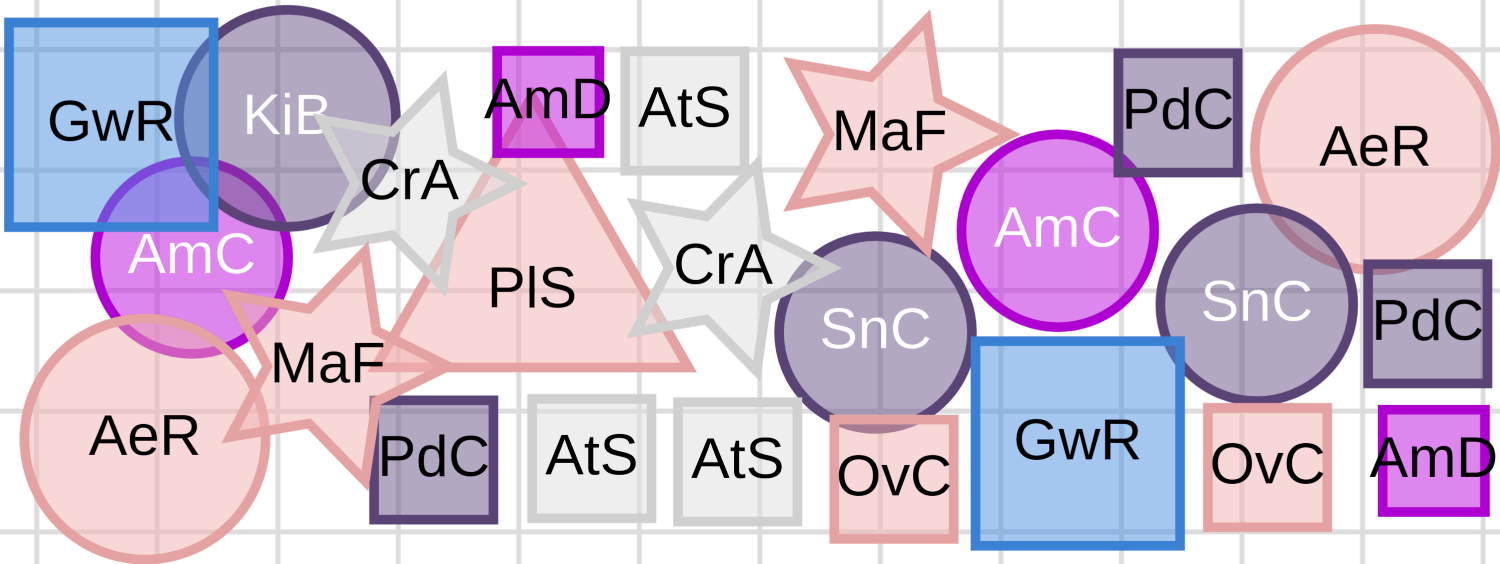

		Höhe	Breite	
	GERÜSTBILDNER			
	PIS Paeonia lactiflora 'Sarah Bernhardt'	100 cm	75 cm	1 St.
	GRUPPENPFLANZEN			
	AmC Achillea millefolium 'Cerise Queen (Kirschk.)'	70 cm	40 cm	2 St.
	AeR Aster ericoides 'Rosa Raureif'	40 cm	50 cm	2 St.
	KiB Kalimeris incisa 'Blue Star'	60 cm	45 cm	1 St.
	SnC Salvia nemorosa 'Caradonna'	60 cm	40 cm	2 St.
	BODENDECKER			
	AtS Anaphalis triplinervis 'Sommerschnee'	25 cm	35 cm	3 St.
	AmD Armeria maritima 'Düsseldorfer Stolz'	15 cm	30 cm	2 St.
	GwR Geranium wallichianum 'Rozanne' ®	40 cm	60 cm	2 St.
	OvC Origanum vulgare 'Compactum'	20 cm	35 cm	2 St.
	PdC Phlox divaricata 'Clouds of Perfume'	30 cm	35 cm	3 St.
	STREUPFLANZEN			
	CrA Centranthus ruber 'Albus'	60 cm	45 cm	2 St.
	MaF Malva alcea 'Fastigiata'	90 cm	50 cm	2 St.