


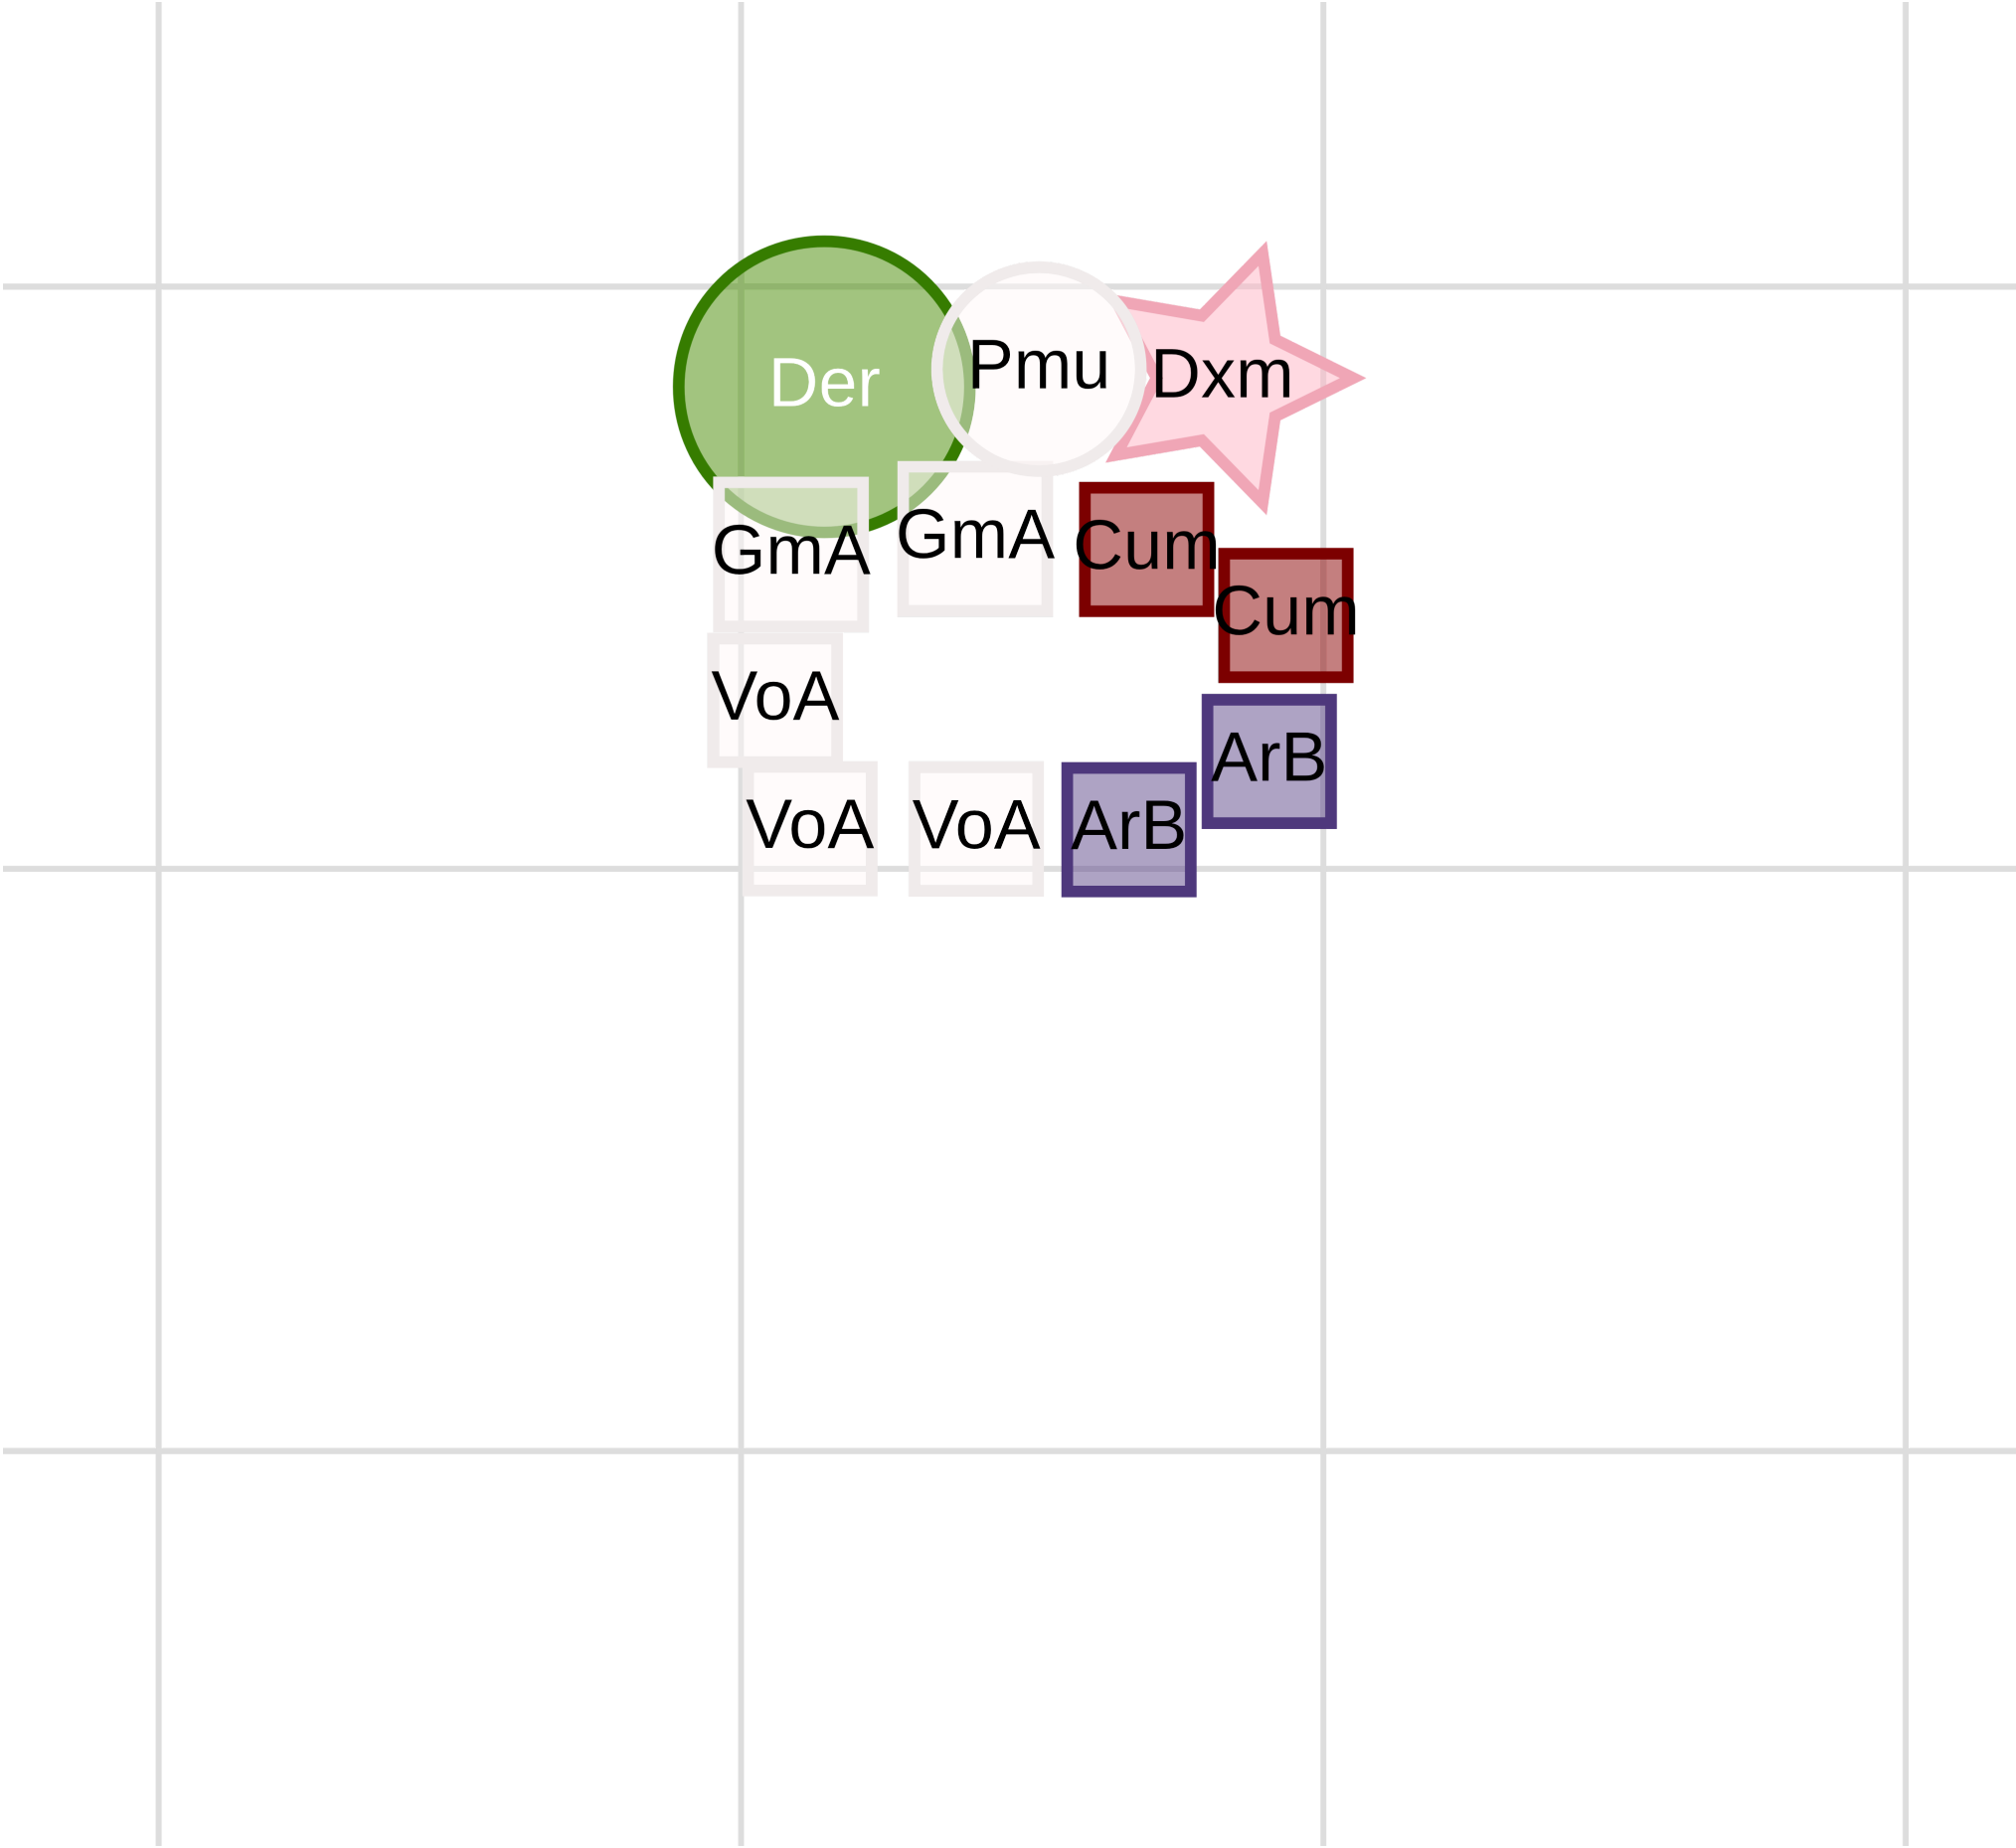

GRUPPENPFLANZEN



Dryopteris erythrosora

Höhe

Breite

75 cm

50 cm

1 St.



Polygonatum multiflorum

50 cm

35 cm

1 St.



BODENDECKER



Ajuga reptans 'Braunherz'

15 cm

30 cm

2 St.



Carex umbrosa

20 cm

30 cm

2 St.



Geranium macrorrhizum 'Album'

30 cm

35 cm

2 St.



Viola odorata 'Alba'

15 cm

30 cm

3 St.



STREUPFLANZEN



Digitalis x mertonensis

80 cm

45 cm

1 St.



Polygonatum multiflorum 50 cm 1 St.



Viola odorata 'Alba'	15 cm	3 St.
----------------------	-------	-------



Digitalis x mertonensis 80 cm 1 St.

